


7.26

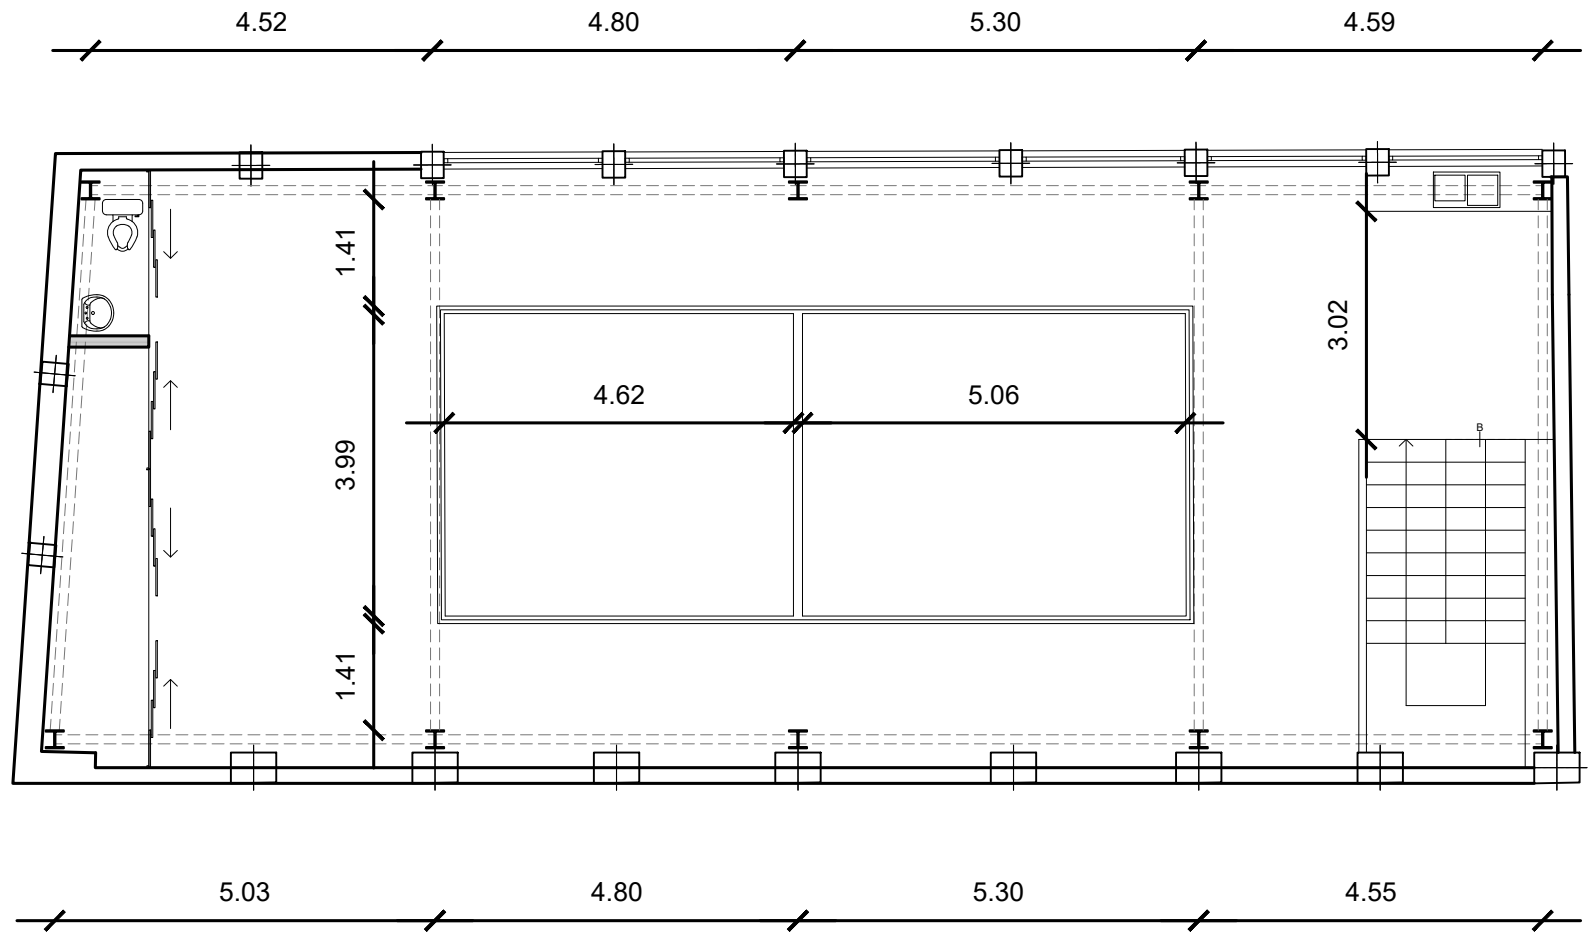

PLANTA ALTA

ESCALA 1:100